

**NOTES:**

1. Concrete: 28 Day Compressive Strength  $f'_c = 4,500$  psi.
2. Reinforcing: ASTM A-615, Grade 60.
3. Joint Sealant: Butyl Rubber SS-S-00210.
4. Designed For Maximum Soil Cover Of 4'-0" Above Box.
5. Supports An H2O Loading As Indicated By AASHTO.
6. Contractor To Verify Size And Location Of All Openings.

**1010-48 TOP**

23,200 Lbs  
 11.60 Tons  
 5.73 CY Conc.

**1010-48 BASE**


23,700 Lbs  
 11.85 Tons  
 5.85 CY Conc.

**APPROVED**


GARY SCANTON

10/2/00

**PLAN VIEW**

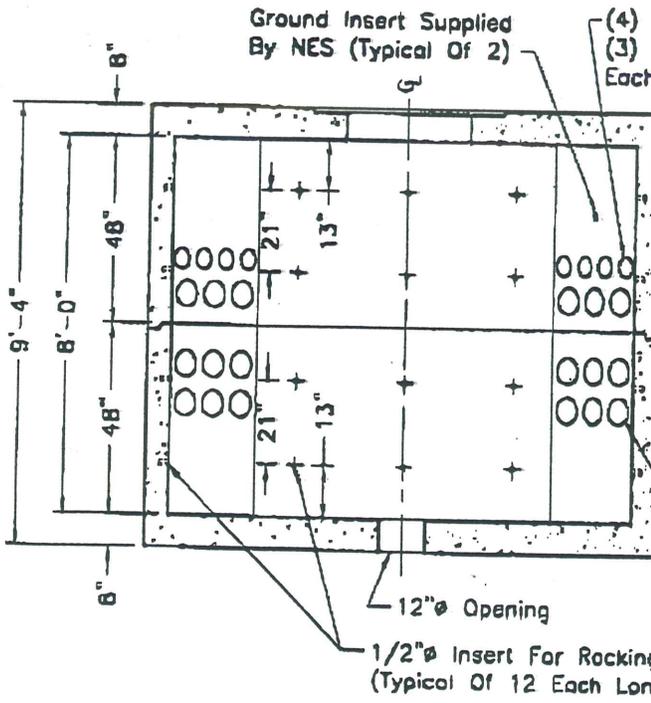

**SECTION A-A**

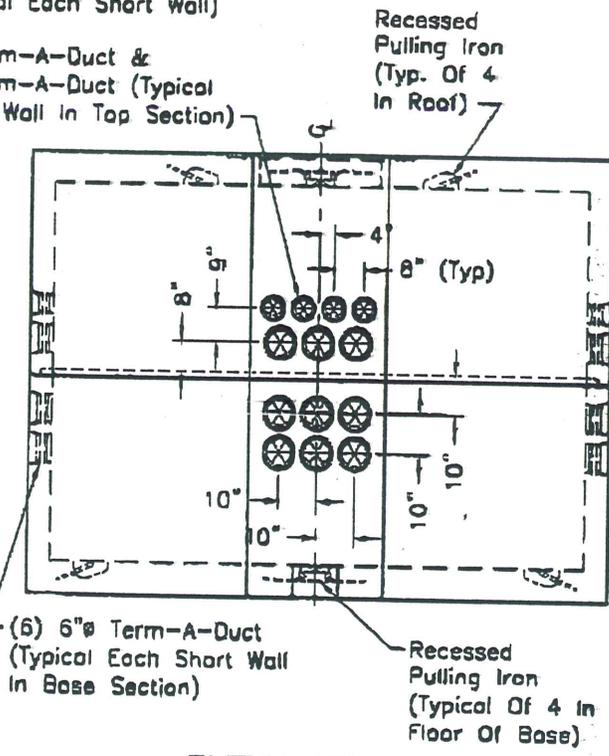

**ELEVATION B-B**

DRAWN E. Finch	DATE 01-18-00
CHECKED R. Finch	DATE 01-18-00
APPROVED R. Anderson	DATE 01-21-00
REVISION	DATE
REVISION	DATE

**10'x10'x8' OCTAGONAL VAULT**

DRAWING NAME	1010-B-NES-4
FILE LOC.	VAULT\1010-S\
SHEET	1 OF 1
SALES ORDER NO.	-SC
SCALE:	1/4"=1'-0"



**Oldcastle Precast, Inc. - Lebanon**  
 8900 East Division Lebanon, TN 37099  
 (615)453-6111 • FAX (615)453-6000

**Qty. 7**

PROPERTY OF OLDCASTLE PRECAST. NOT TO BE REPRODUCED WITHOUT WRITTEN CONSENT.